



ANY REPRODUCTION, COPYING, OR
 USE BY ANY PERSON IS FORBIDDEN
 AND SHALL BE CONSIDERED AN
 INFRINGEMENT OF THE LEGAL RIGHTS
 OF STEVE CHILDREY- ARCHITECT

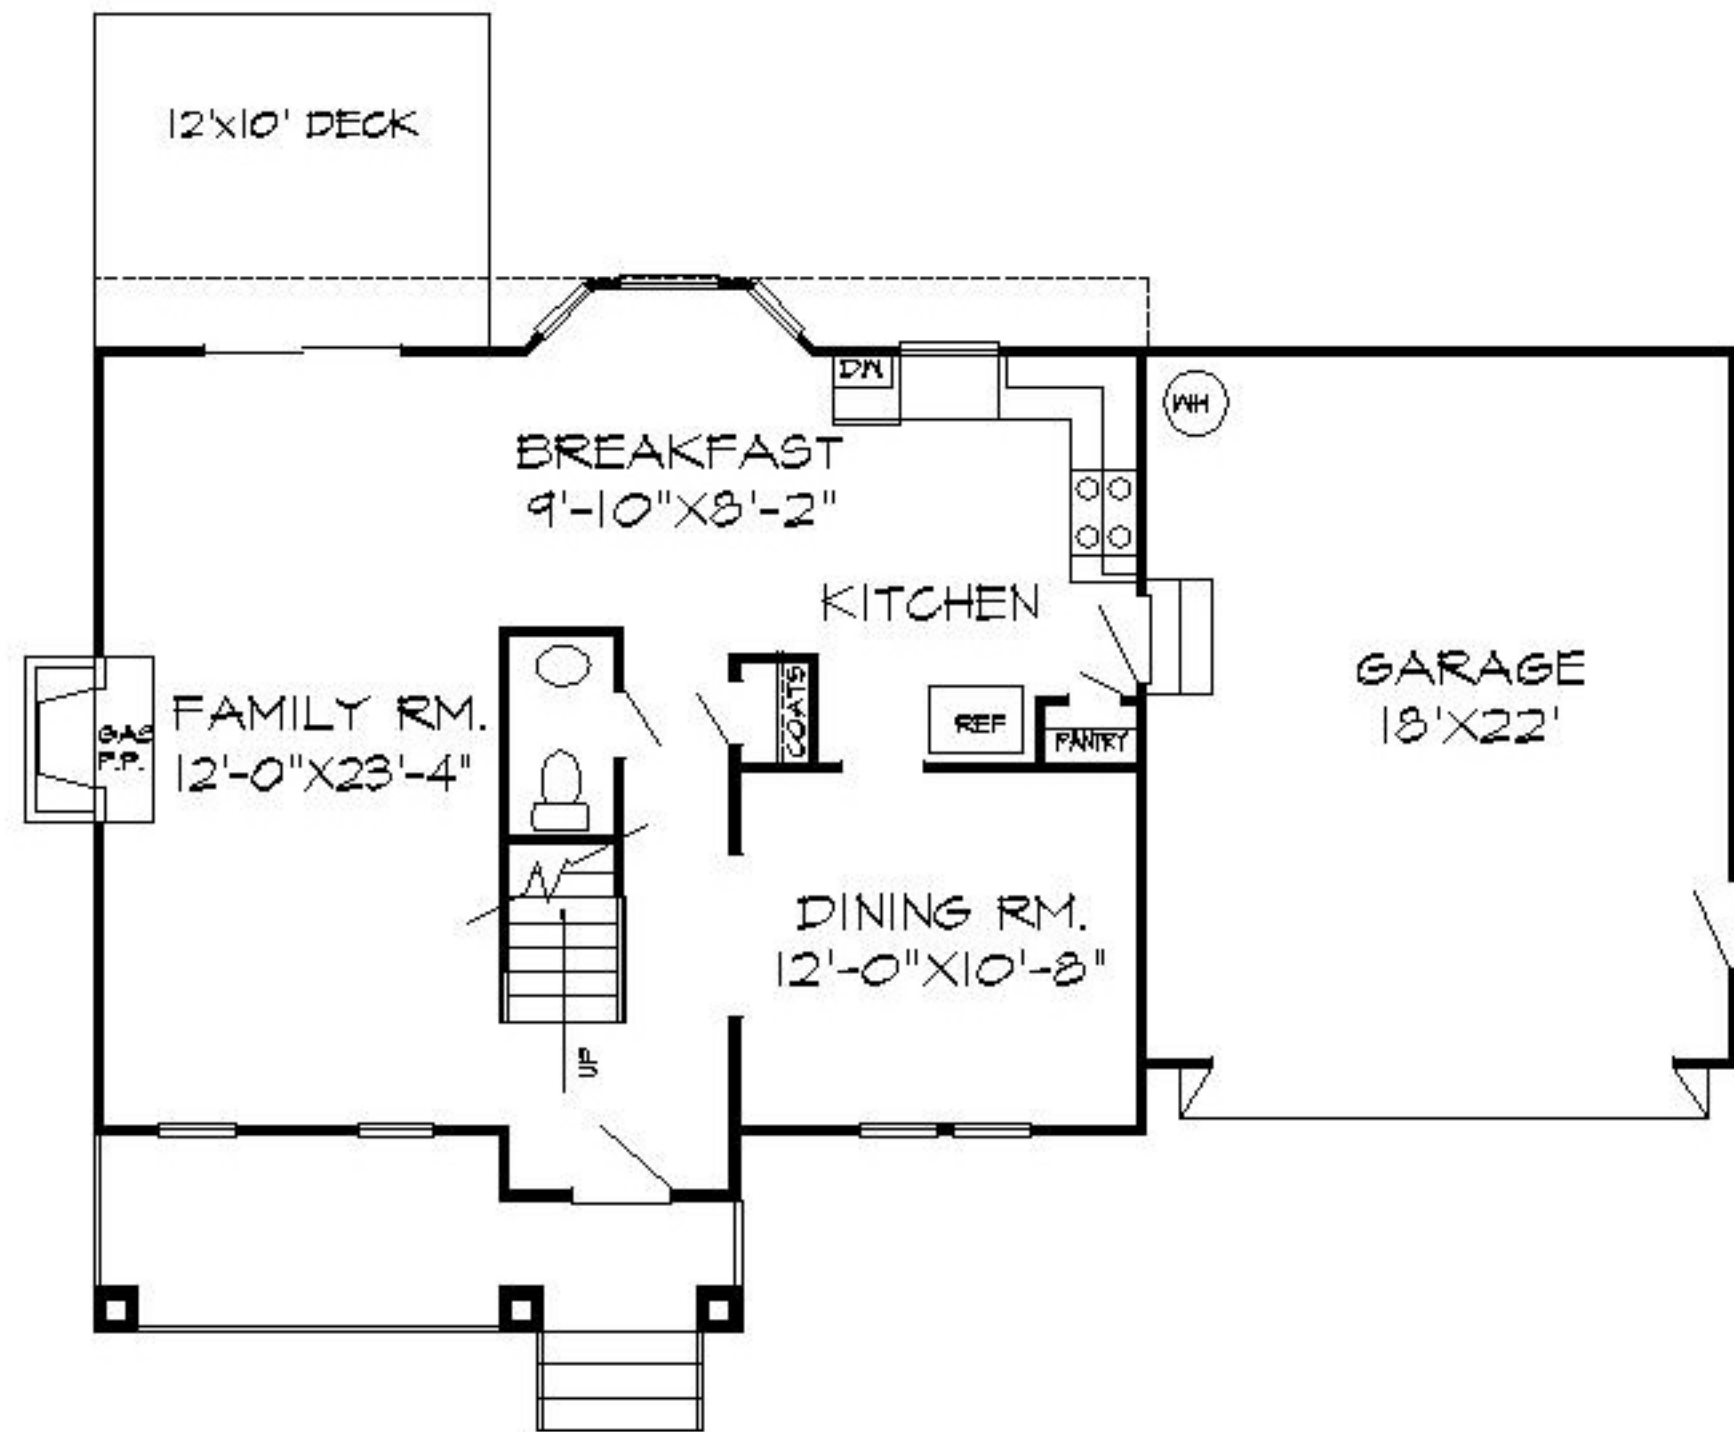

FIRST FLOOR PLAN

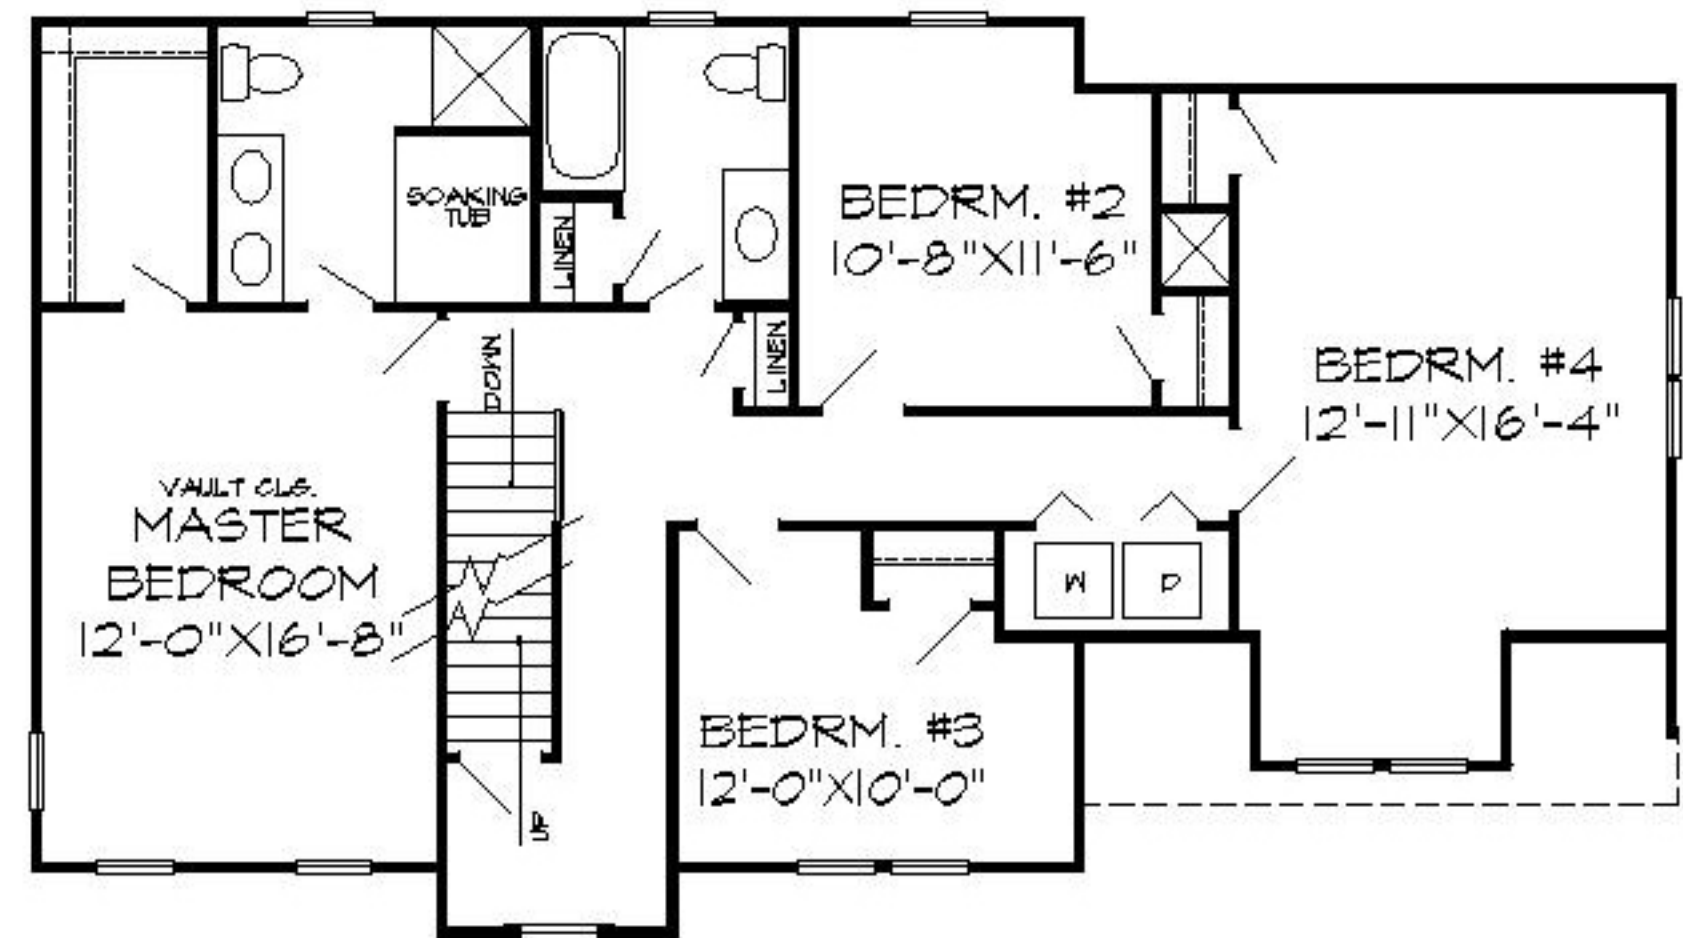

SECOND FLOOR PLAN

DIMENSIONS MAY BE APPROXIMATE AND SUBJECT TO CHANGE.

THE COTTAGE

KITTRILL COMPANY

STEPHEN A. CHILDREY INC.

3075 MOUNTAIN ROAD GLEN ALLEN, VA 23060 PHONE # (804) 672-2806

DESCRIPTION: ("COTGE") THE COTTAGE / THE KITTRILL CO.

SCALE: 1/8"=1' DATE: 9/5/97 REVISED DATE: 1/27/09