


ANY REPRODUCTION, COPYING, OR
USE BY ANY PERSON IS FORBIDDEN
AND SHALL BE CONSIDERED AN
INFRINGEMENT OF THE LEGAL RIGHTS
OF STEVE CHILDREY- ARCHITECT

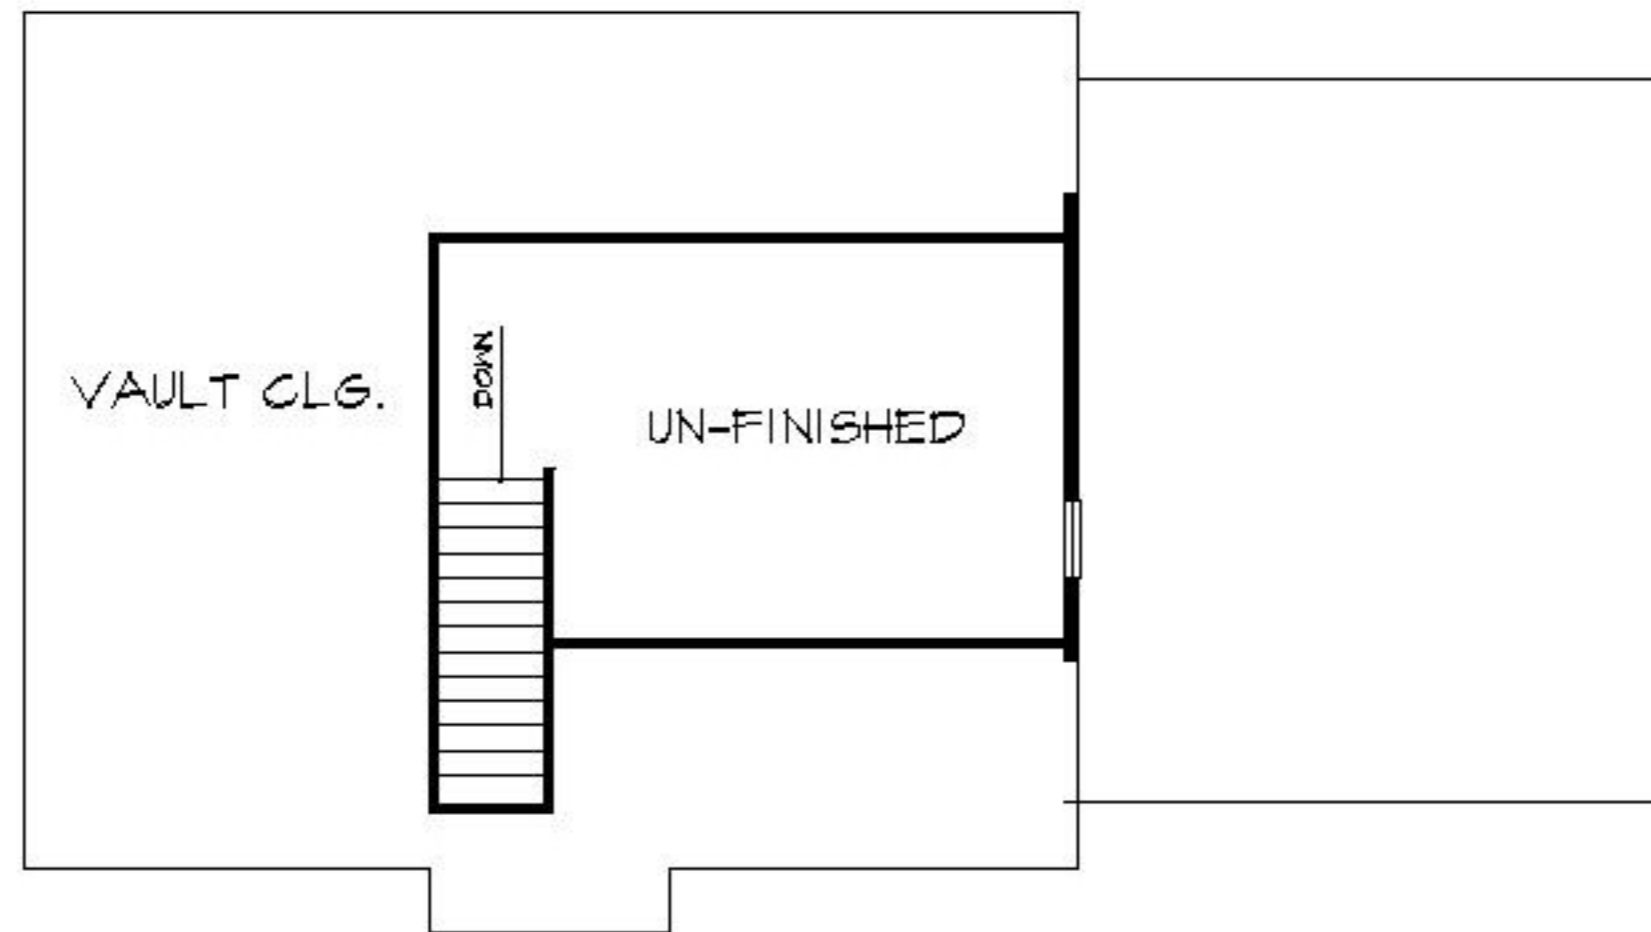

ATTIC FLOOR PLAN

THE COTTAGE

KITTRELL COMPANY

STEPHEN A. CHILDREY INC.

3075 MOUNTAIN ROAD GLEN ALLEN, VA 23060 PHONE # (804) 672-2806

DESCRIPTION: ("COTGE") THE COTTAGE / THE KITTRELL CO.

SCALE: 1/8"=1' DATE: 9/5/97 REVISED DATE: 1/27/09