


ANY REPRODUCTION, COPYING, OR  
USE BY ANY PERSON IS FORBIDDEN  
AND SHALL BE CONSIDERED AN  
INFRINGEMENT OF THE LEGAL RIGHTS  
OF STEVE CHILDREY- ARCHITECT

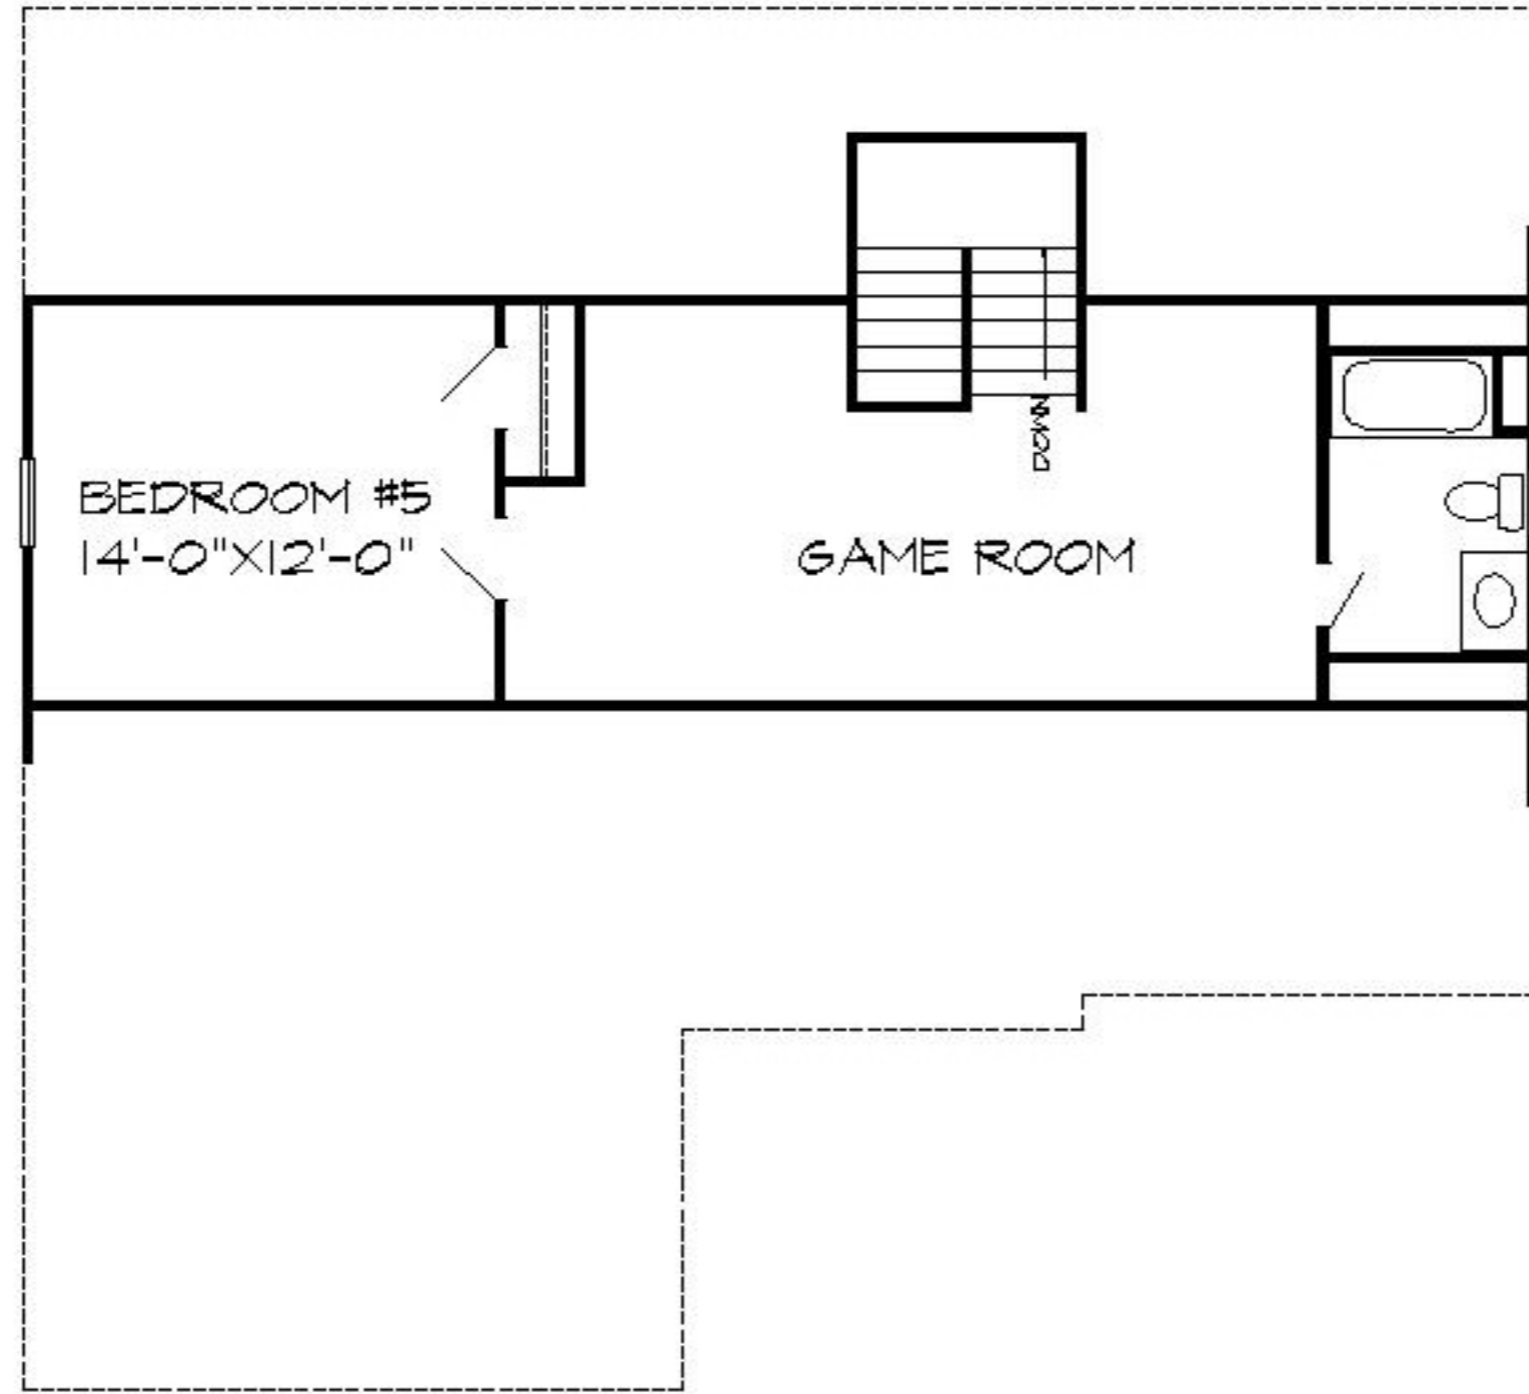

# ATTIC FLOOR PLAN

A JACKSON PLAN  
KITRELL CO.

('jct05')

<b>STEPHEN A. CHILDREY INC.</b>		
3075 MOUNTAIN ROAD GLEN ALLEN, VA 23060 PHONE # (804) 672-2806		
DESCRIPTION: ('jct05')/ KITRELL CO.		
SCALE: 1/8"=1'	DATE:	REVISED DATE: 7/11/09