



ANY REPRODUCTION, COPYING, OR  
 USE BY ANY PERSON IS FORBIDDEN  
 AND SHALL BE CONSIDERED AN  
 INFRINGEMENT OF THE LEGAL RIGHTS  
 OF STEVE CHILDREY- ARCHITECT

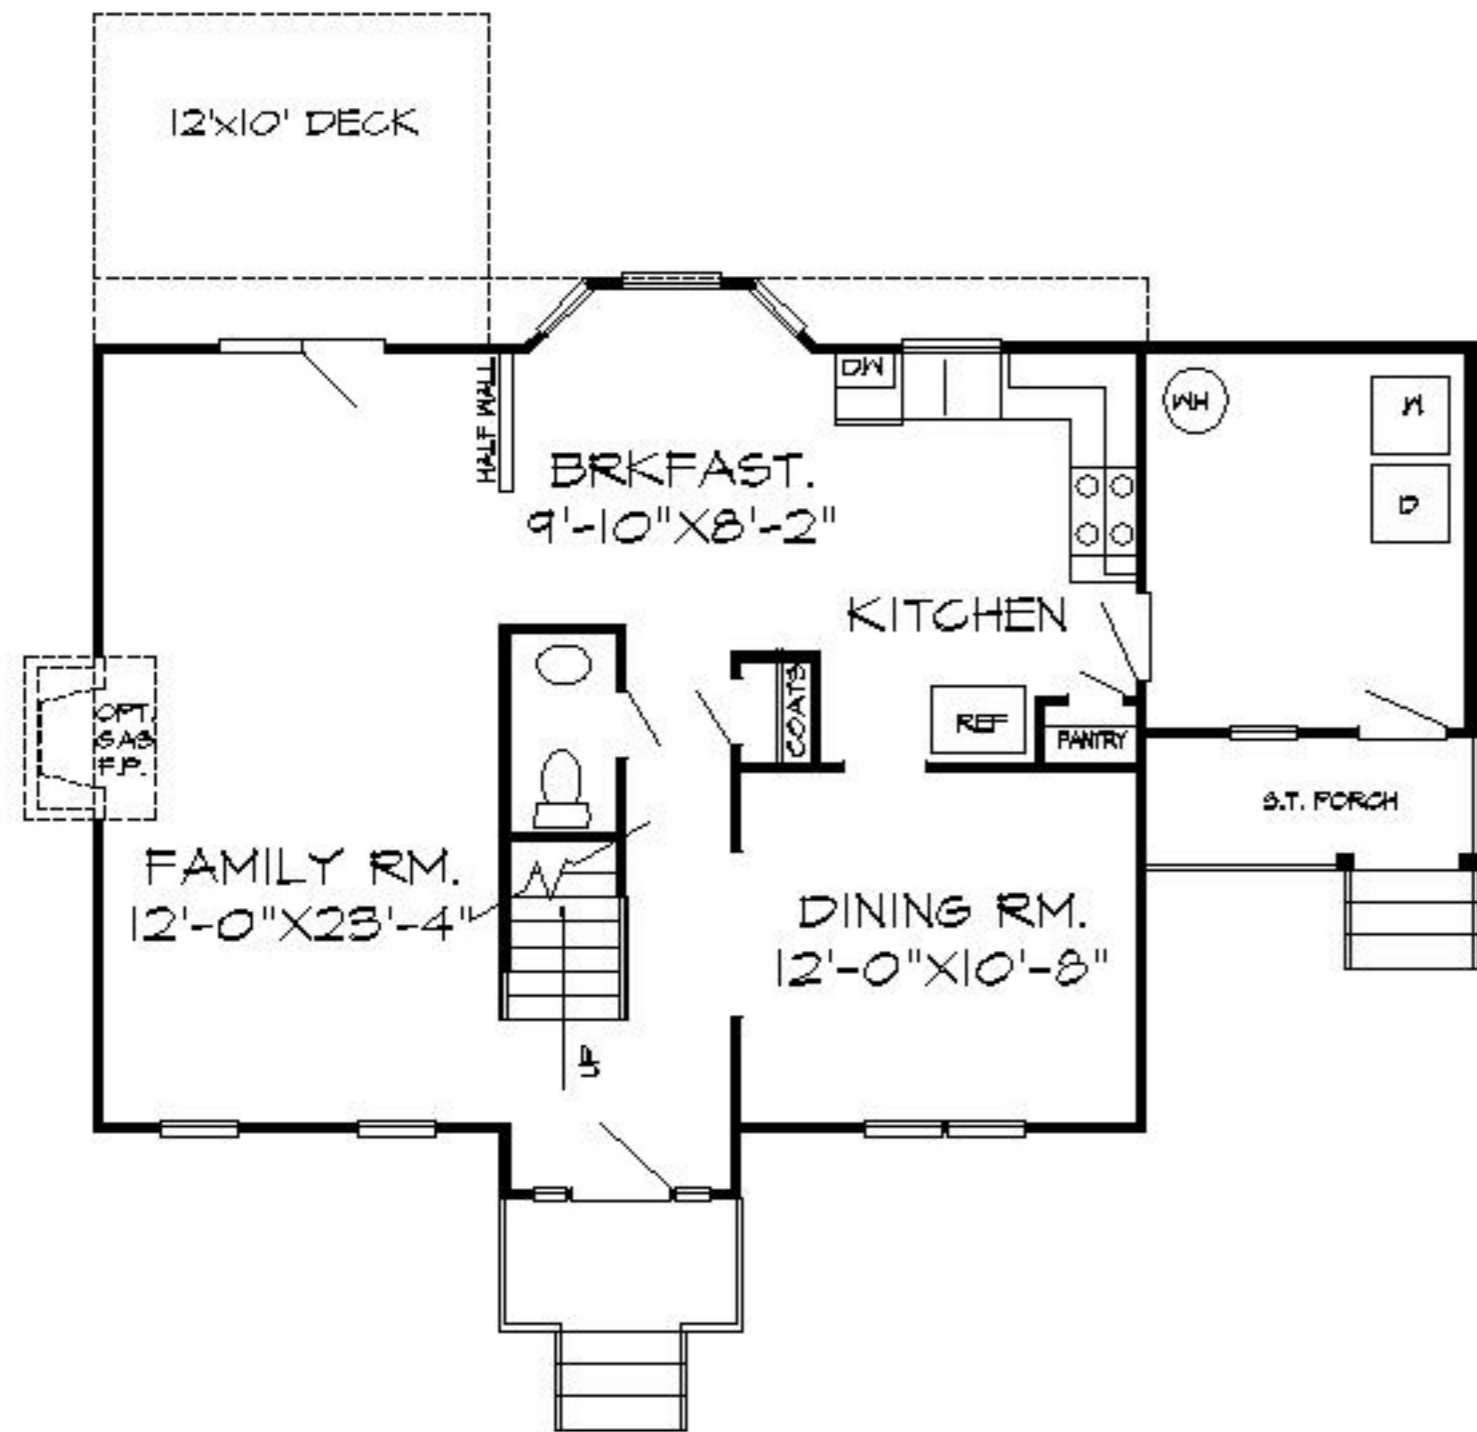

FIRST FLOOR PLAN

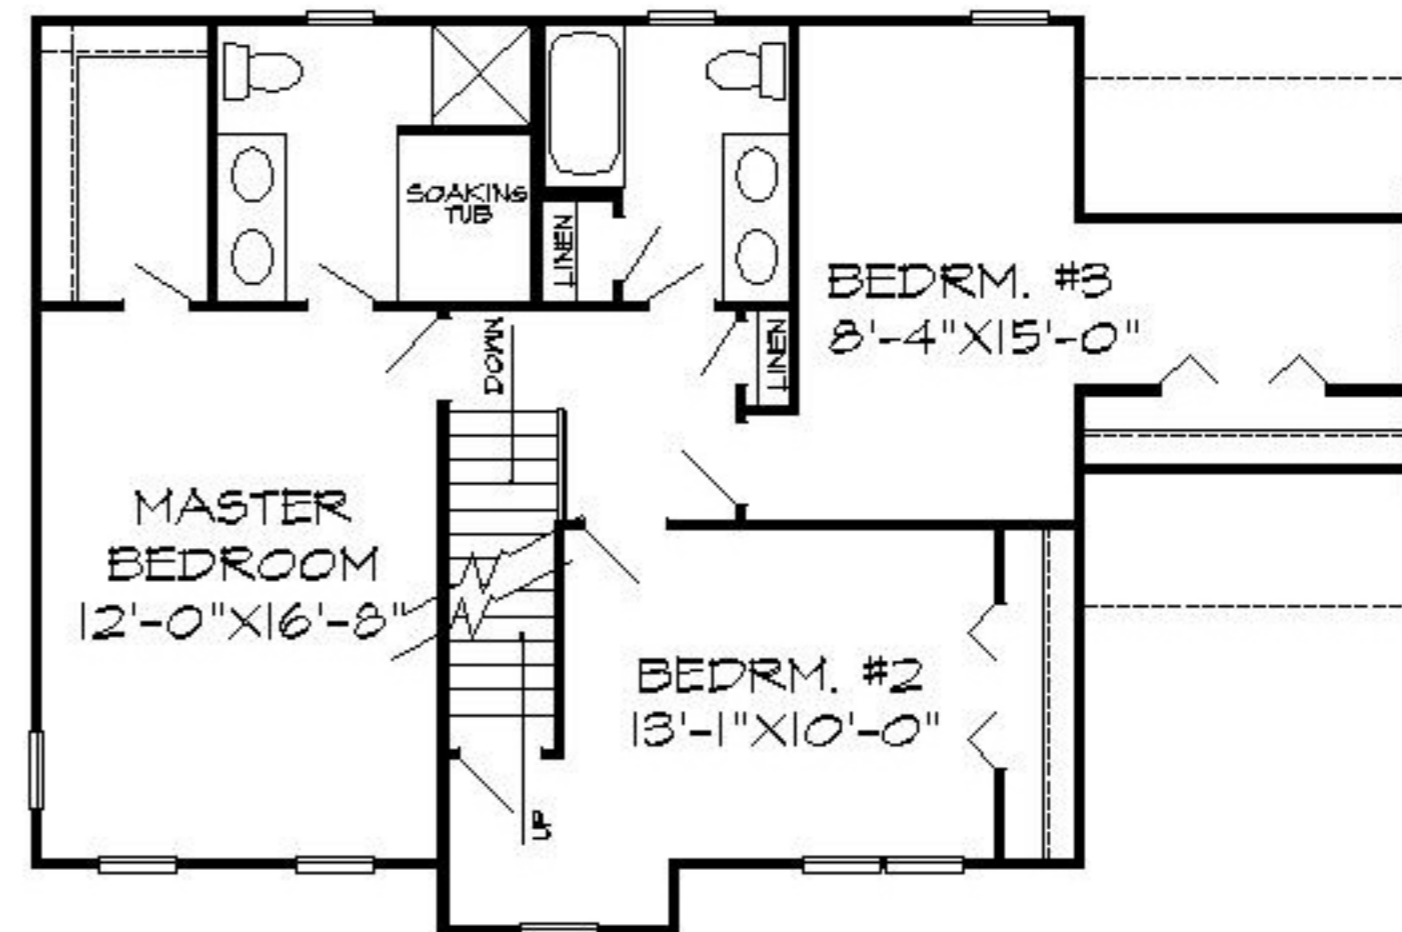

SECOND FLOOR PLAN

THE POTOMAC I  
 KITTRELL COMPANY

<b>STEPHEN A. CHILDREY INC.</b>			
3075 MOUNTAIN ROAD GLEN ALLEN, VA 23060 PHONE # (804) 672-2806			
DESCRIPTION:		THE POTOMAC 2002/ THE KITTRELL CO.	
SCALE: 1/8"=1'	DATE: 9/5/97	REVISED DATE: 7/16/09	

DIMENSIONS MAY BE APPROXIMATE AND SUBJECT TO CHANGE.

("pot1M")