



ANY REPRODUCTION, COPYING, OR  
 USE BY ANY PERSON IS FORBIDDEN  
 AND SHALL BE CONSIDERED AN  
 INFRINGEMENT OF THE LEGAL RIGHTS  
 OF STEVE CHILDREY- ARCHITECT

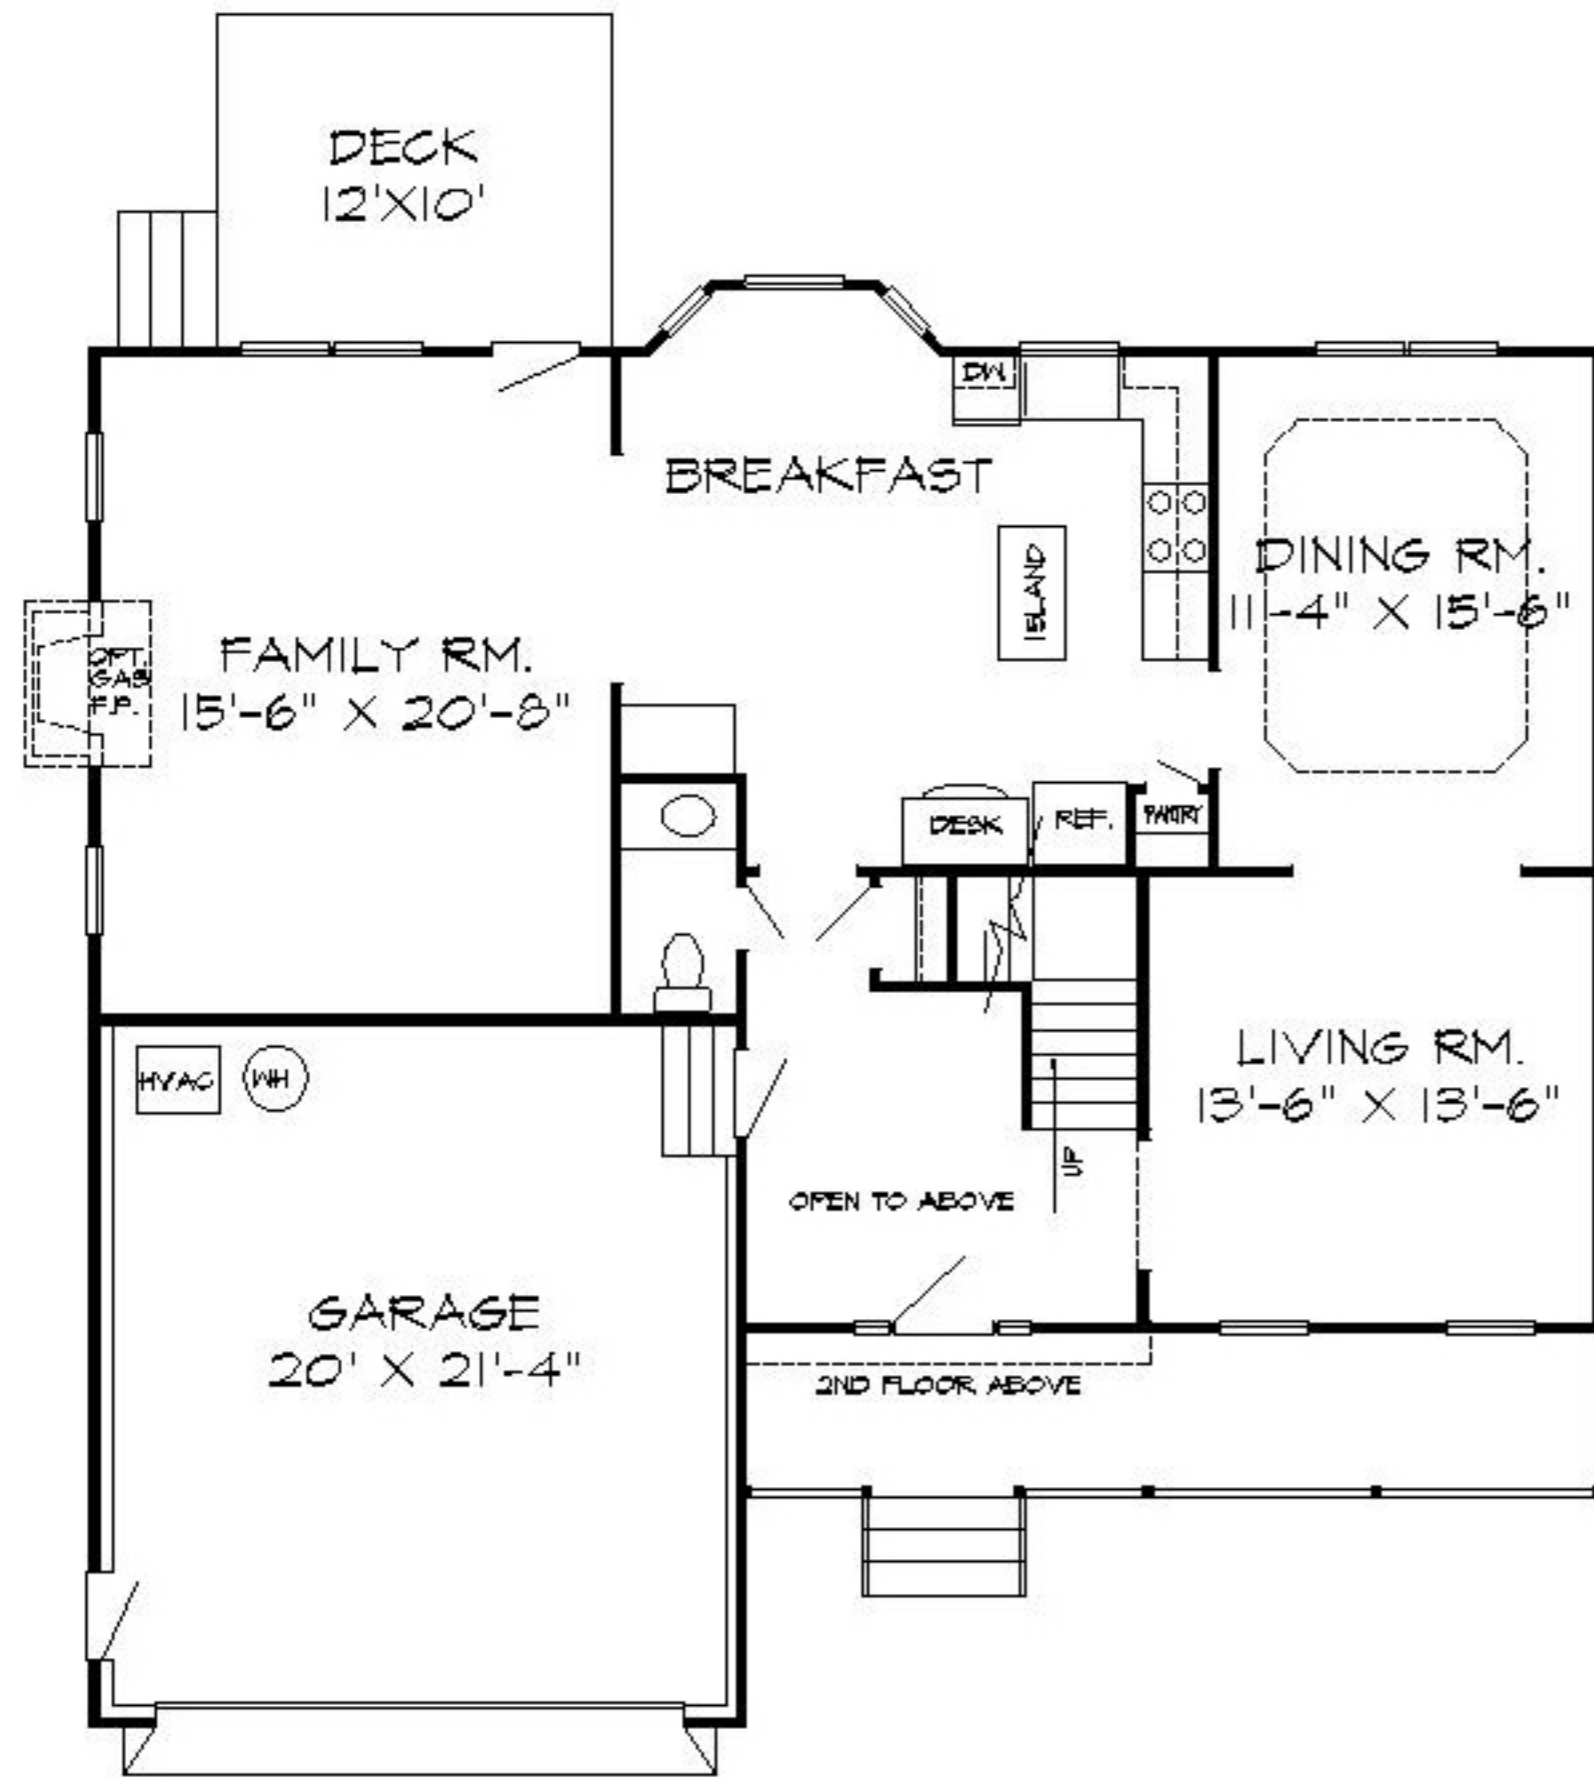

FIRST FLOOR PLAN

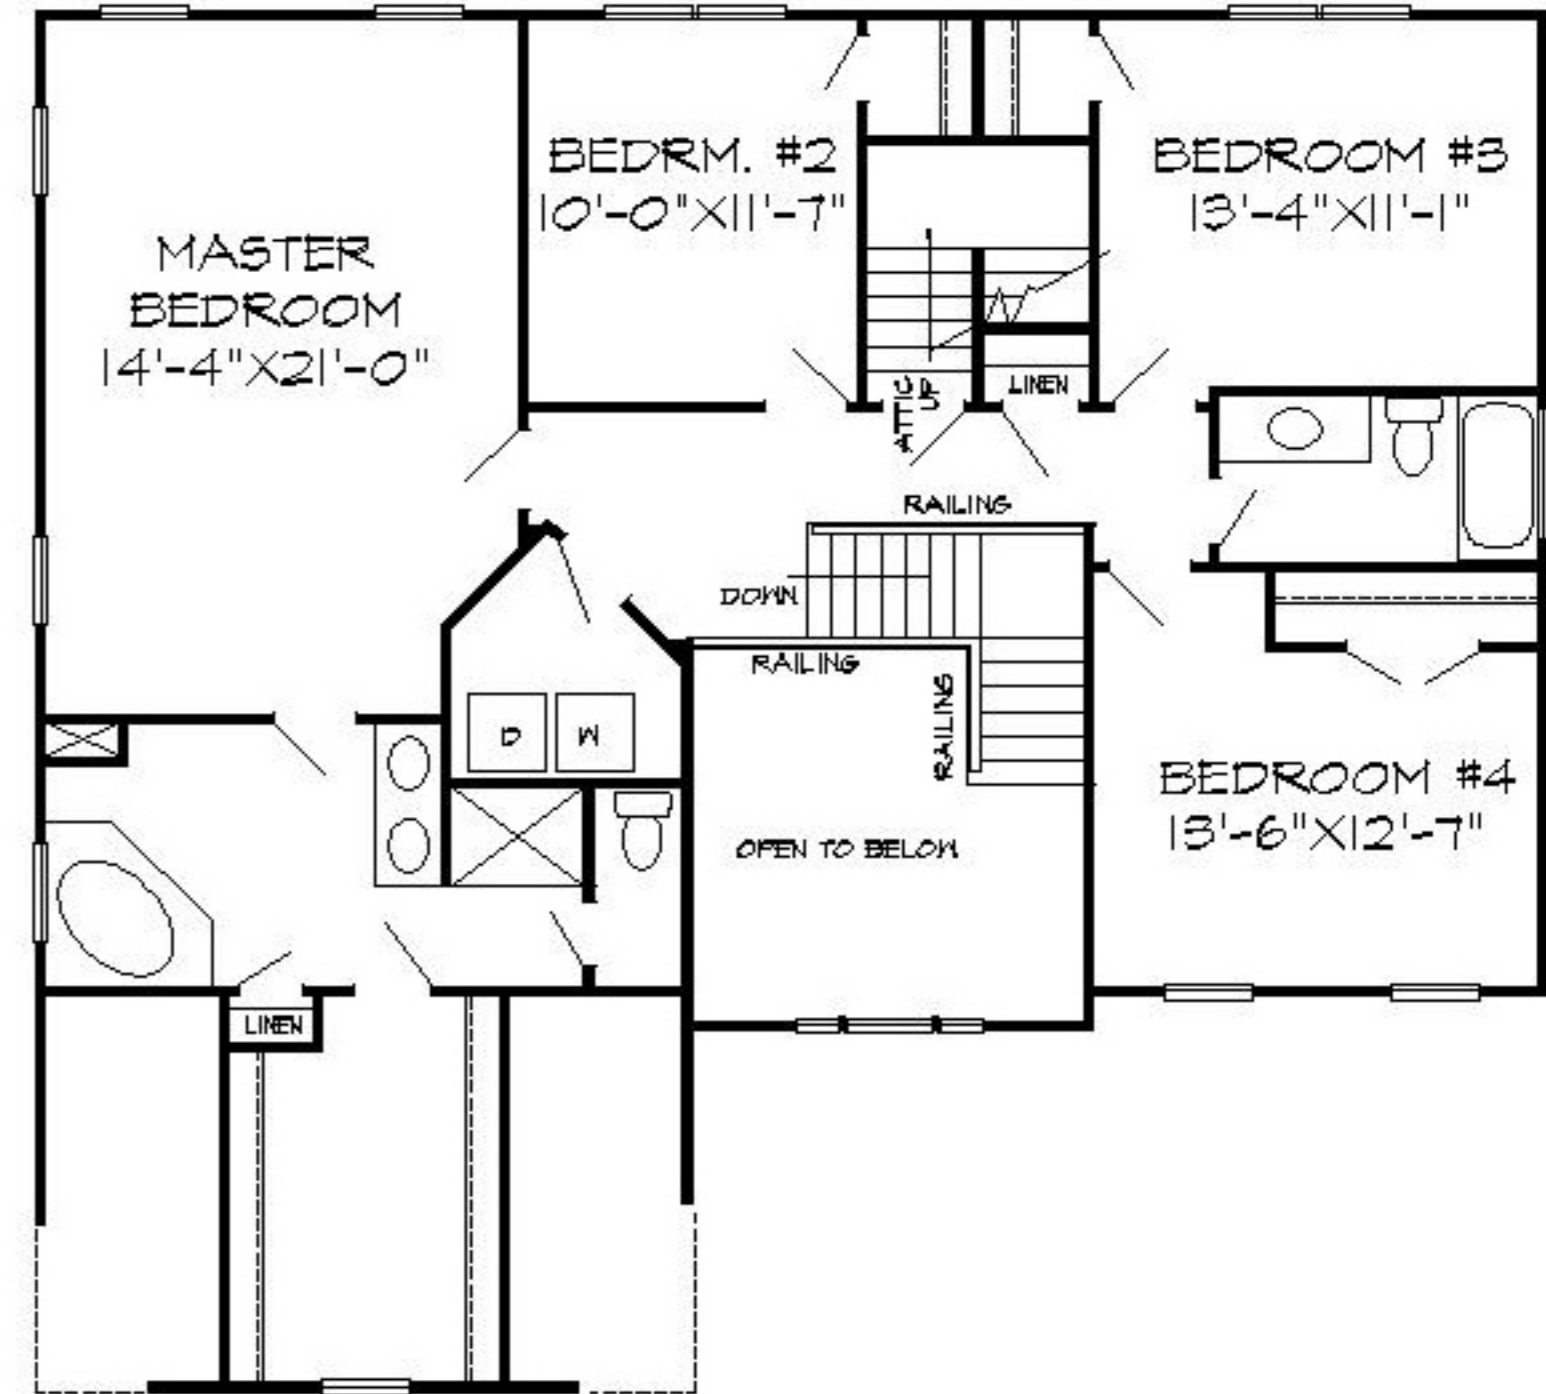

SECOND FLOOR PLAN

A JACKSON PLAN  
 KITTRELL CO.

(jct05)

<b>STEPHEN A. CHILDREY INC.</b>	
3075 MOUNTAIN ROAD GLEN ALLEN, VA 23060 PHONE # (804) 672-2806	
DESCRIPTION: (jct05)/ KITTRELL CO.	
SCALE: 1/8" = 1'-0"	DATE: 7/11/09