


ANY REPRODUCTION, COPYING, OR USE BY ANY PERSON IS FORBIDDEN AND SHALL BE CONSIDERED AN INFRINGEMENT OF THE LEGAL RIGHTS OF STEVE CHILDREY- ARCHITECT

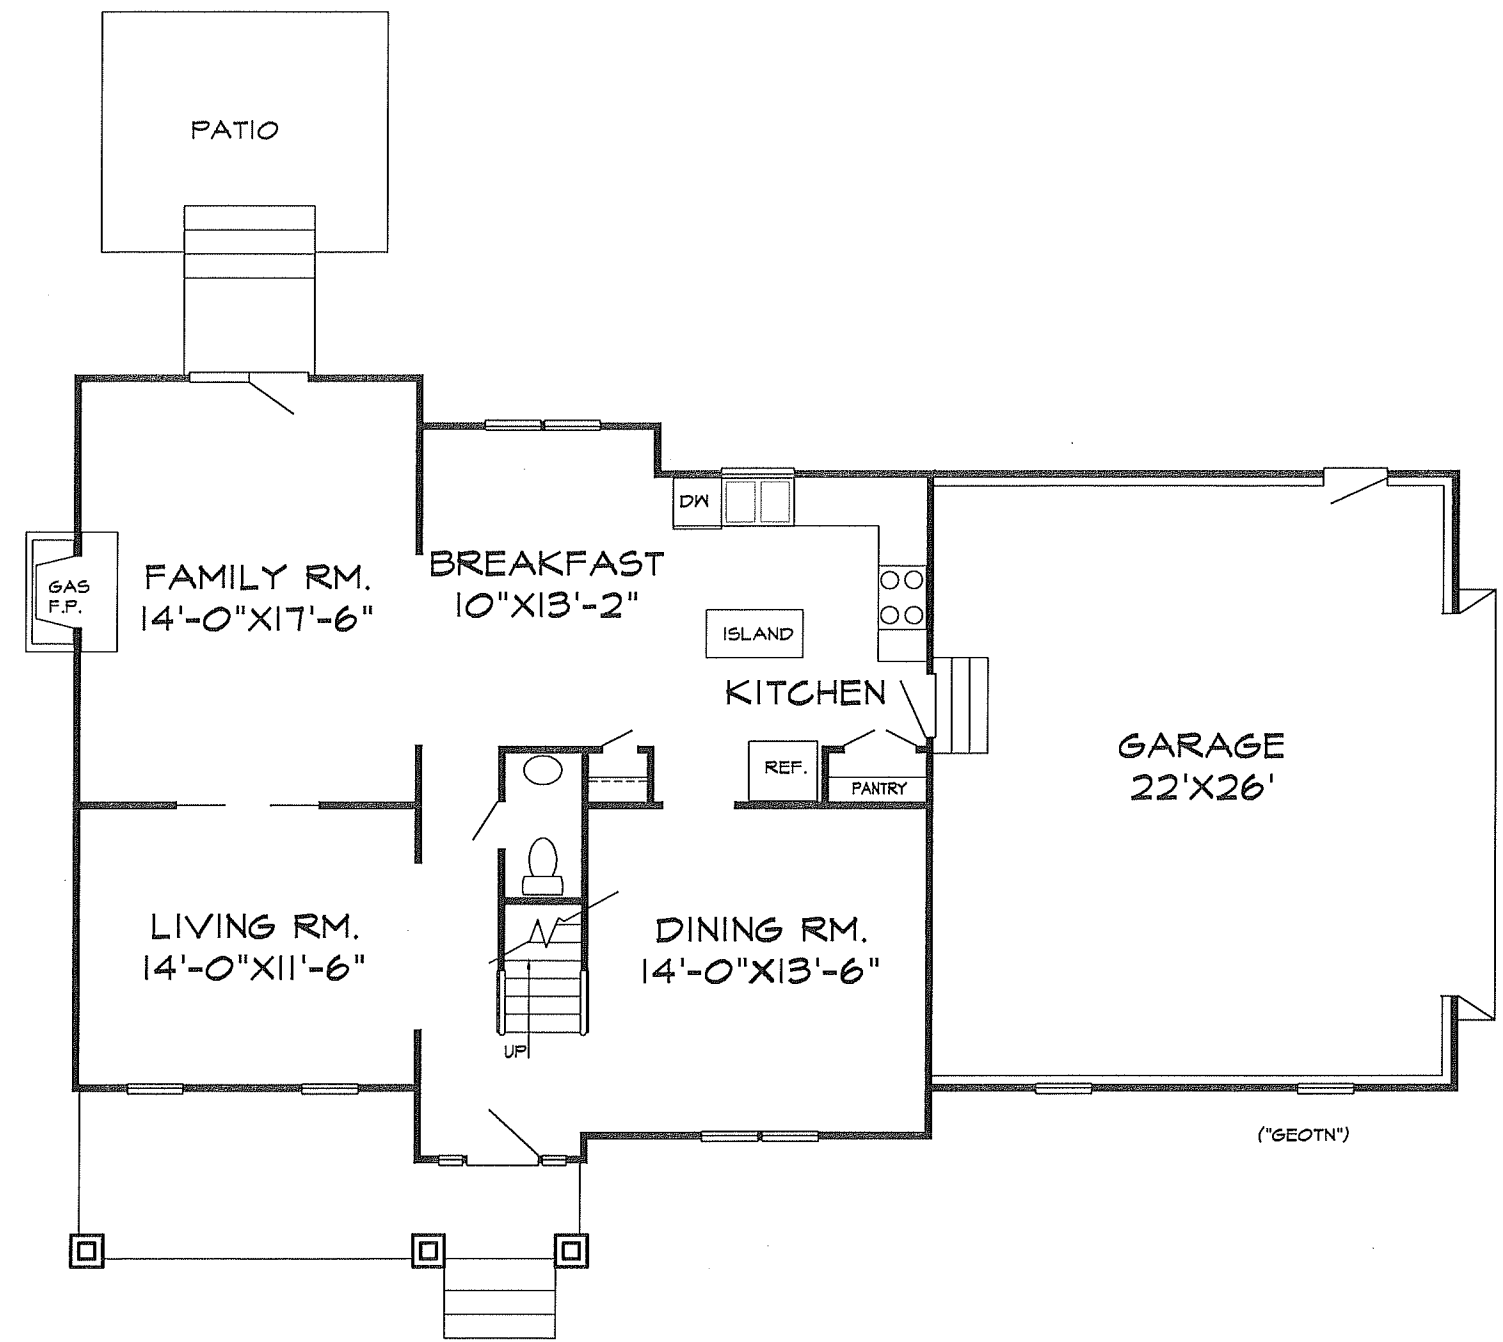


FIRST FLOOR PLAN

SQUARE FOOTAGE:	
1ST FL.	1075
2ND FL.	1489
TOTAL:	2564
GARAGE:	572

THE GEORGETOWN
DAVID HAMNETT

STEPHEN A. CHILDREY INC.		
9875 MOUNTAIN ROAD GLEN ALLEN, VA 23060 PHONE # (804) 612-2806		
DESCRIPTION: ("GEOTN") THE GEORGETOWN/ R-CI BUILDERS		
SCALE: 1/8"=1'	DATE: 1/20/14	REVISED DATE:

ANY REPRODUCTION, COPYING, OR
USE BY ANY PERSON IS FORBIDDEN
AND SHALL BE CONSIDERED AN
INFRINGEMENT OF THE LEGAL RIGHTS
OF STEVE CHILDREY- ARCHITECT

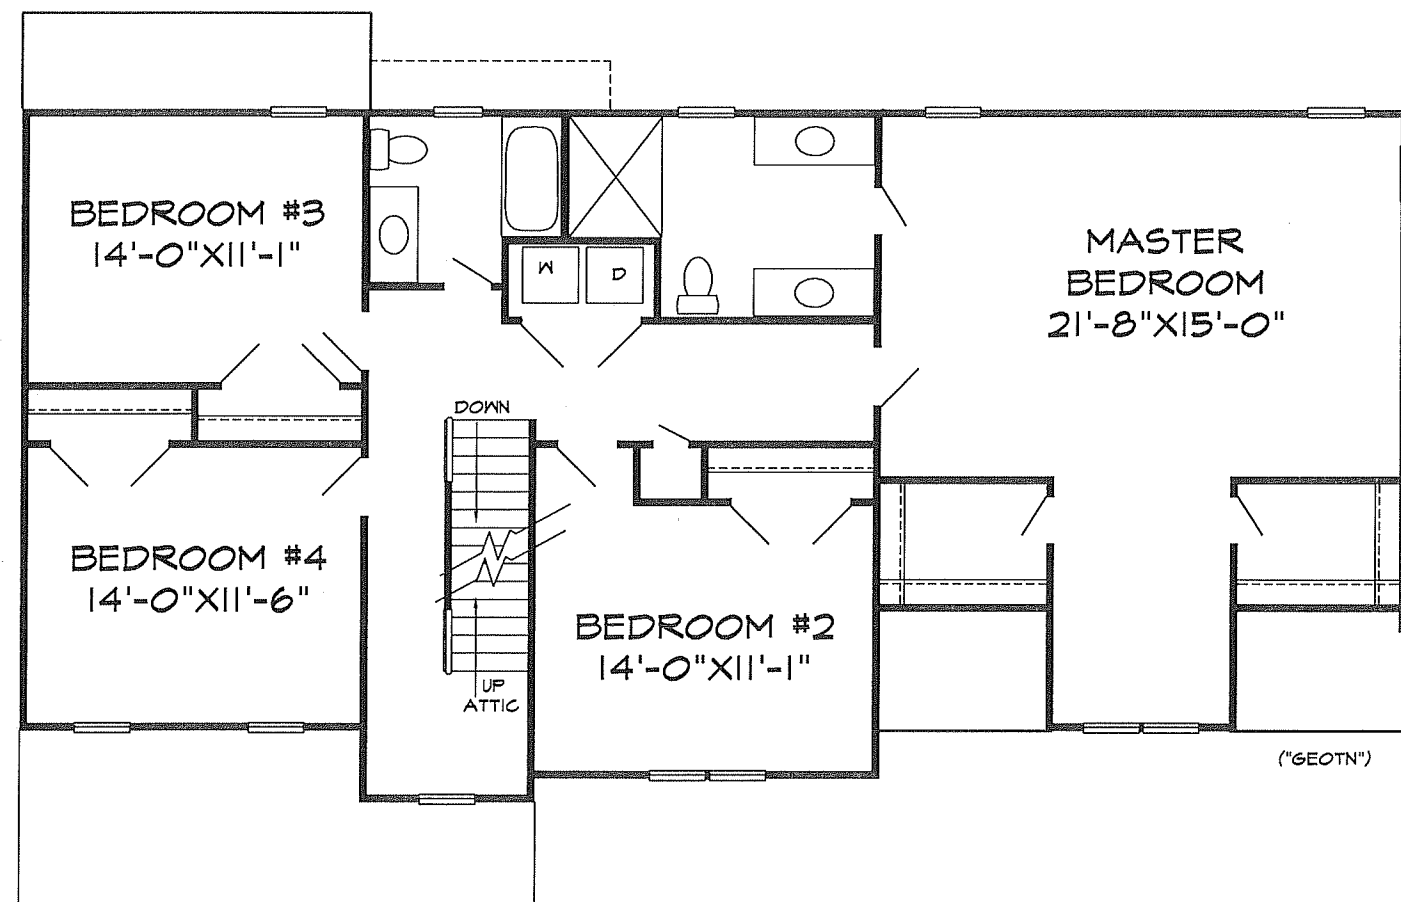

SECOND FLOOR PLAN

THE GEORGETOWN
DAVID HAMNETT

STEPHEN A. CHILDREY INC.		
3875 MOUNTAIN ROAD GLEN ALLEN, VA 23060 PHONE # (804) 672-2806		
DESCRIPTION:	("GEOTN") THE GEORGETOWN/ R-CI BUILDERS	
SCALE: 1/8"=1'	DATE: 1/20/14	REVISED DATE: