




THE EASTON

ANY REPRODUCTION, COPYING, OR USE BY ANY PERSON IS FORBIDDEN AND SHALL BE CONSIDERED AN INFRINGEMENT OF THE LEGAL RIGHTS OF STEVE CHILDREY- ARCHITECT

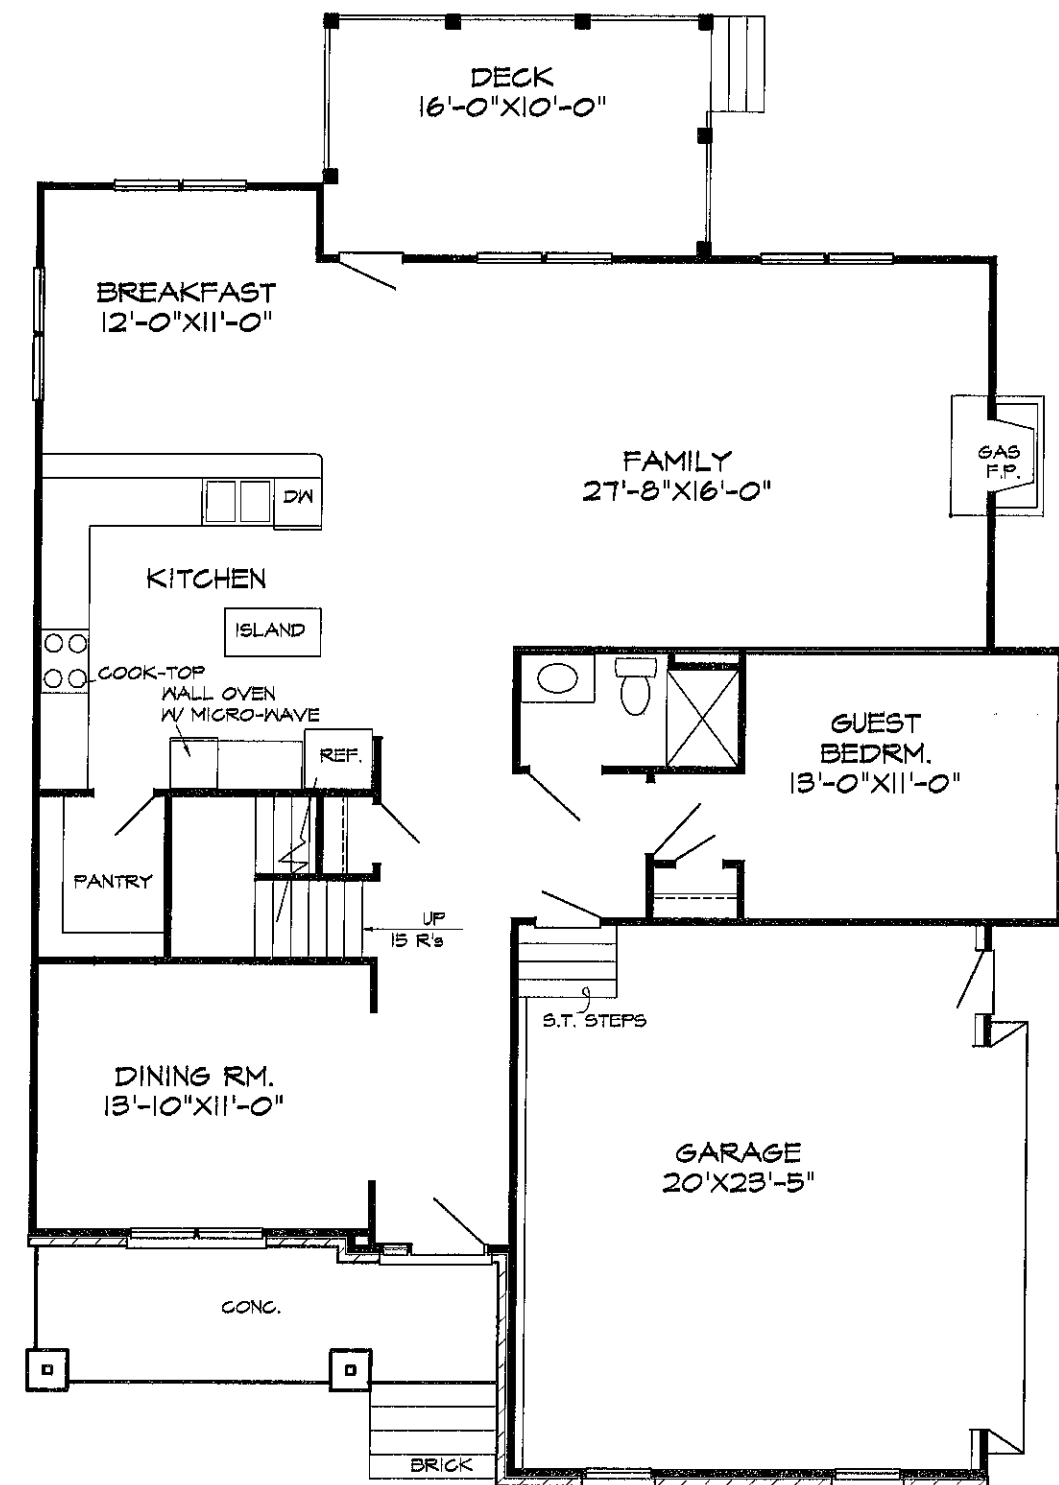

("EASTON")

FIRST FLOOR PLAN

SQUARE FOOTAGE:

1ST FL. 1479

2ND FL. 1664

TOTAL: 3043


ATTIC. 649

GARAGE: 468


THE EASTON
THE KITTRELL COMPANY

STEPHEN A. CHILDREY INC.		
8875 MOUNTAIN ROAD GLEN ALLEN, VA 23060 PHONE # (804) 612-2806		
DESCRIPTION: ("EASTON") KITTRELL COMPANY		
SCALE: 1/8"=1'	DATE: 2/17/15	REVISED DATE: 4/21/17

ANY REPRODUCTION, COPYING, OR
 USE BY ANY PERSON IS FORBIDDEN
 AND SHALL BE CONSIDERED AN
 INFRINGEMENT OF THE LEGAL RIGHTS
 OF STEVE CHILDREY- ARCHITECT

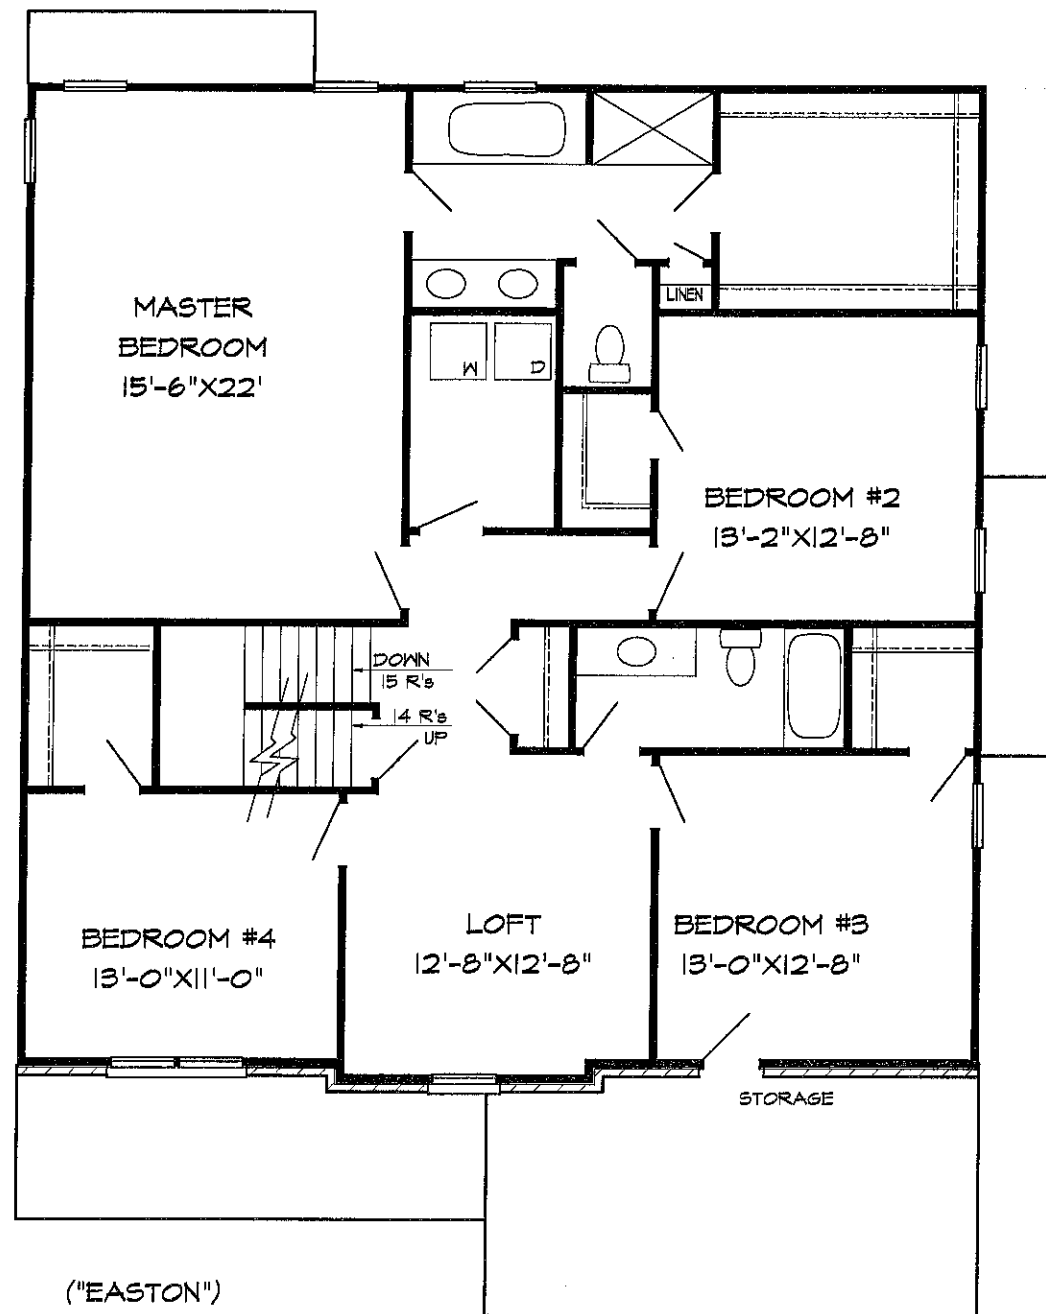

SECOND FLOOR PLAN

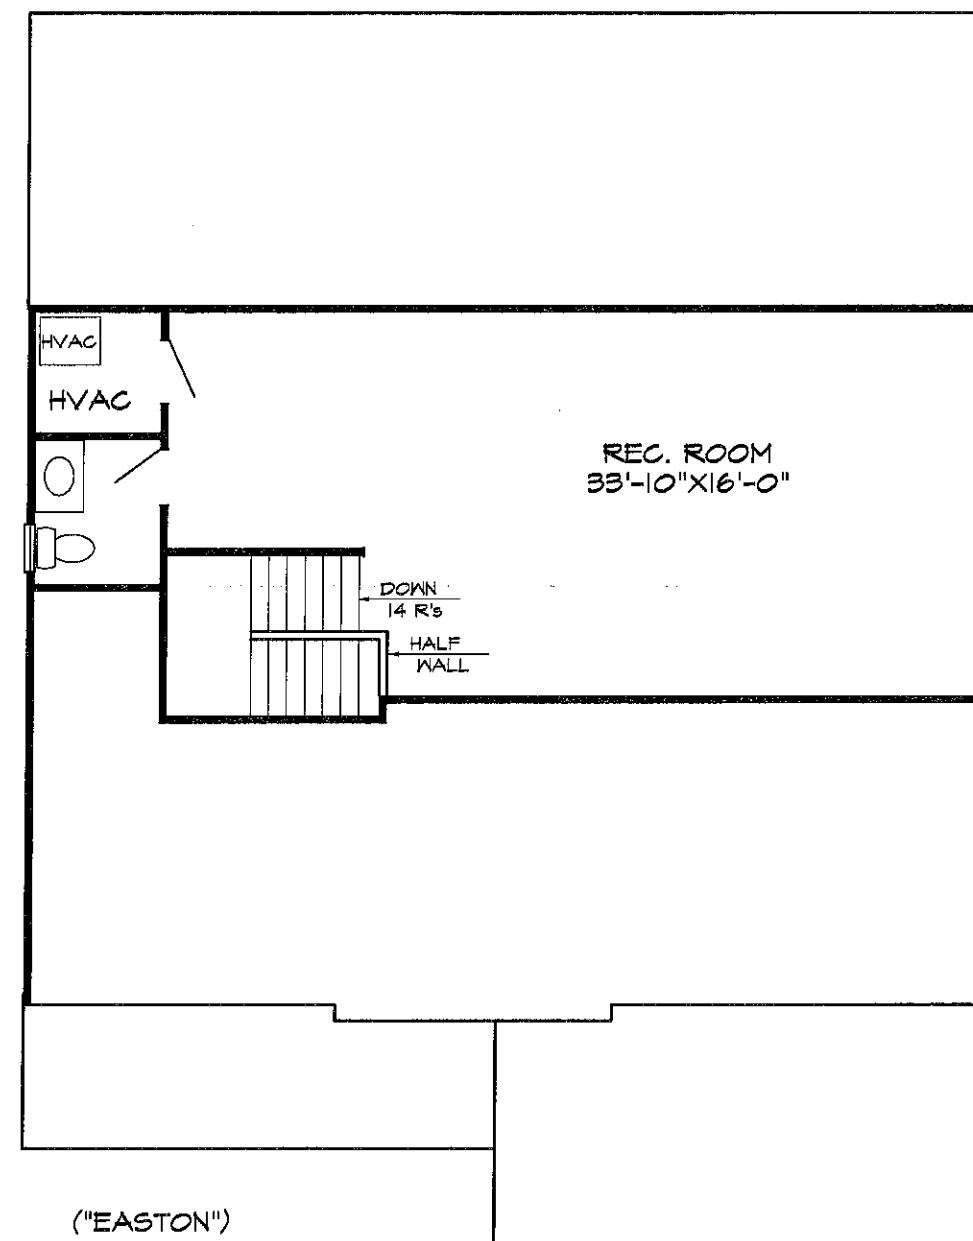

ATTIC FLOOR PLAN

THE EASTON
 THE KITTRELL COMPANY

STEPHEN A. CHILDREY INC.		
3875 MOUNTAIN ROAD GLEN ALLEN, VA 23060 PHONE # (804) 672-2806		
DESCRIPTION:	("EASTON") KITTRELL COMPANY	
SCALE: 1/8"=1'	DATE: 2/17/15	REVISED DATE: 4/21/17